



WEIGHT: 16.6kg

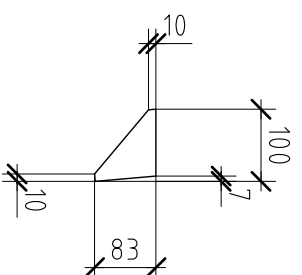

WEIGHT: 0.7kg

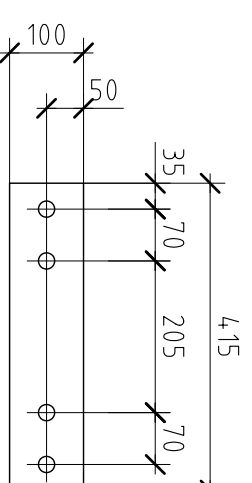

WEIGHT: 3.9kg

AG 180x25FLx470


HLS. $\varnothing 22$ CHKD

AH 100x10FLx83


HLS. $\varnothing -$ CHKD

AJ 100x12FLx415


HLS. $\varnothing 22$ CHKD

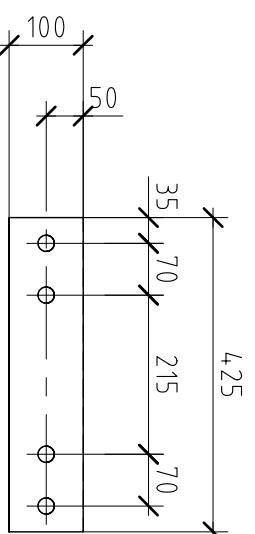

WEIGHT: 4.0kg

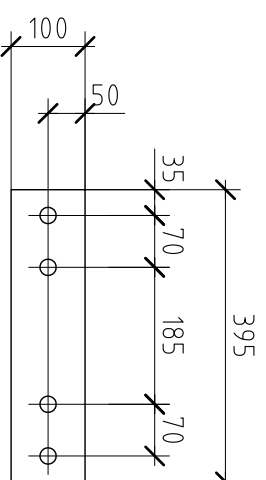

WEIGHT: 3.7kg

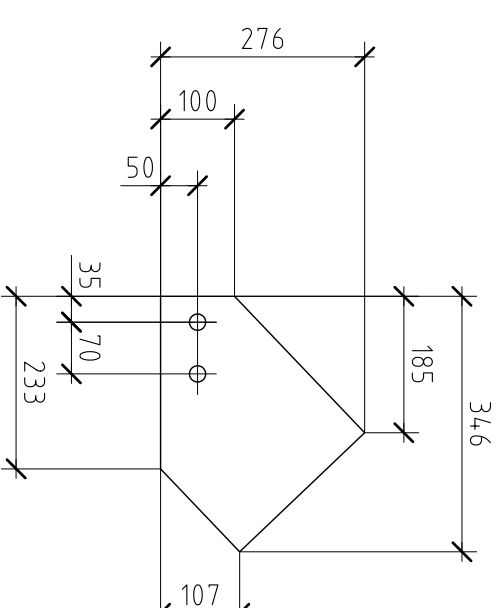

WEIGHT: 7.5kg

AK 100x12FLx425

HLS. $\varnothing 22$ CHKD

AL 100x12FLx395

HLS. $\varnothing 22$ CHKD

AM 276x10FLx346

HLS. $\varnothing 22$ CHKD

NOTES: 1. ONLY FABRICATE FITTINGS THAT HAVE BEEN SIGNED AS CHECKED.

2. ALL SNIPES TO BE 15X15 U.O.N.

PROJECT:

TITLE:

AREA:

DRG No. :

DRN:

REV.

CLEAT 'AG-AM' REVISED

11-02-10

DESCRIPTION

DATE

SHEET: A3

REV. A

JOB No. : ASK09021

SCALE: NTS

DATE: 21-1-10

CHKD:

DRN:

REV. A