

NOTES:
 All steelwork welding and fabrication to conform with current S.A.A. codes.
 All fittings are located centrally on members U.O.N.
 All internal notches to have 9mm or 1mm radius.
 All butt welds to be complete penetration full strength welds unless noted otherwise. CD SF.

WELDING DETAILS	HOLE SIZE	TOTAL WEIGHT	SURFACE TREATMENT & PAINT SPECIFICATION
6 CFW CAT SP U.N.O.	Ø 22	0.00 kg	H.D. GALV



REV.	AMENDMENT	BY	CHKD	DATE
0	ISSUED FOR CONSTRUCTION			04-03-10
A	DIMENSIONALLY CHECKED ISSUED FOR APPROVAL			11-02-10

PROJECT:	TITLE:	AREA:	DRG No.:	CHKD:	DATE:	SCALE:	JOB No.:	SHEET:
					21-1-10	NTS	008 No.:	A1
							AGS 08059	0

TAZITECH DRAFTING
 ENGINEERING DETAILERS
 P.O. Box 1643
 Leamington
 Tamworth 7239
 T: (08) 5328 2666
 F: (08) 5328 3566
 E: hiroshi@tazitech.com.au
 A.C.N. 102 281 493

PROJECT:	TITLE:	AREA:	DRG No.:	CHKD:	DATE:	SCALE:	JOB No.:	SHEET:
					21-1-10	NTS	008 No.:	A1
							AGS 08059	0

PUNCH MARK LOCATIONS

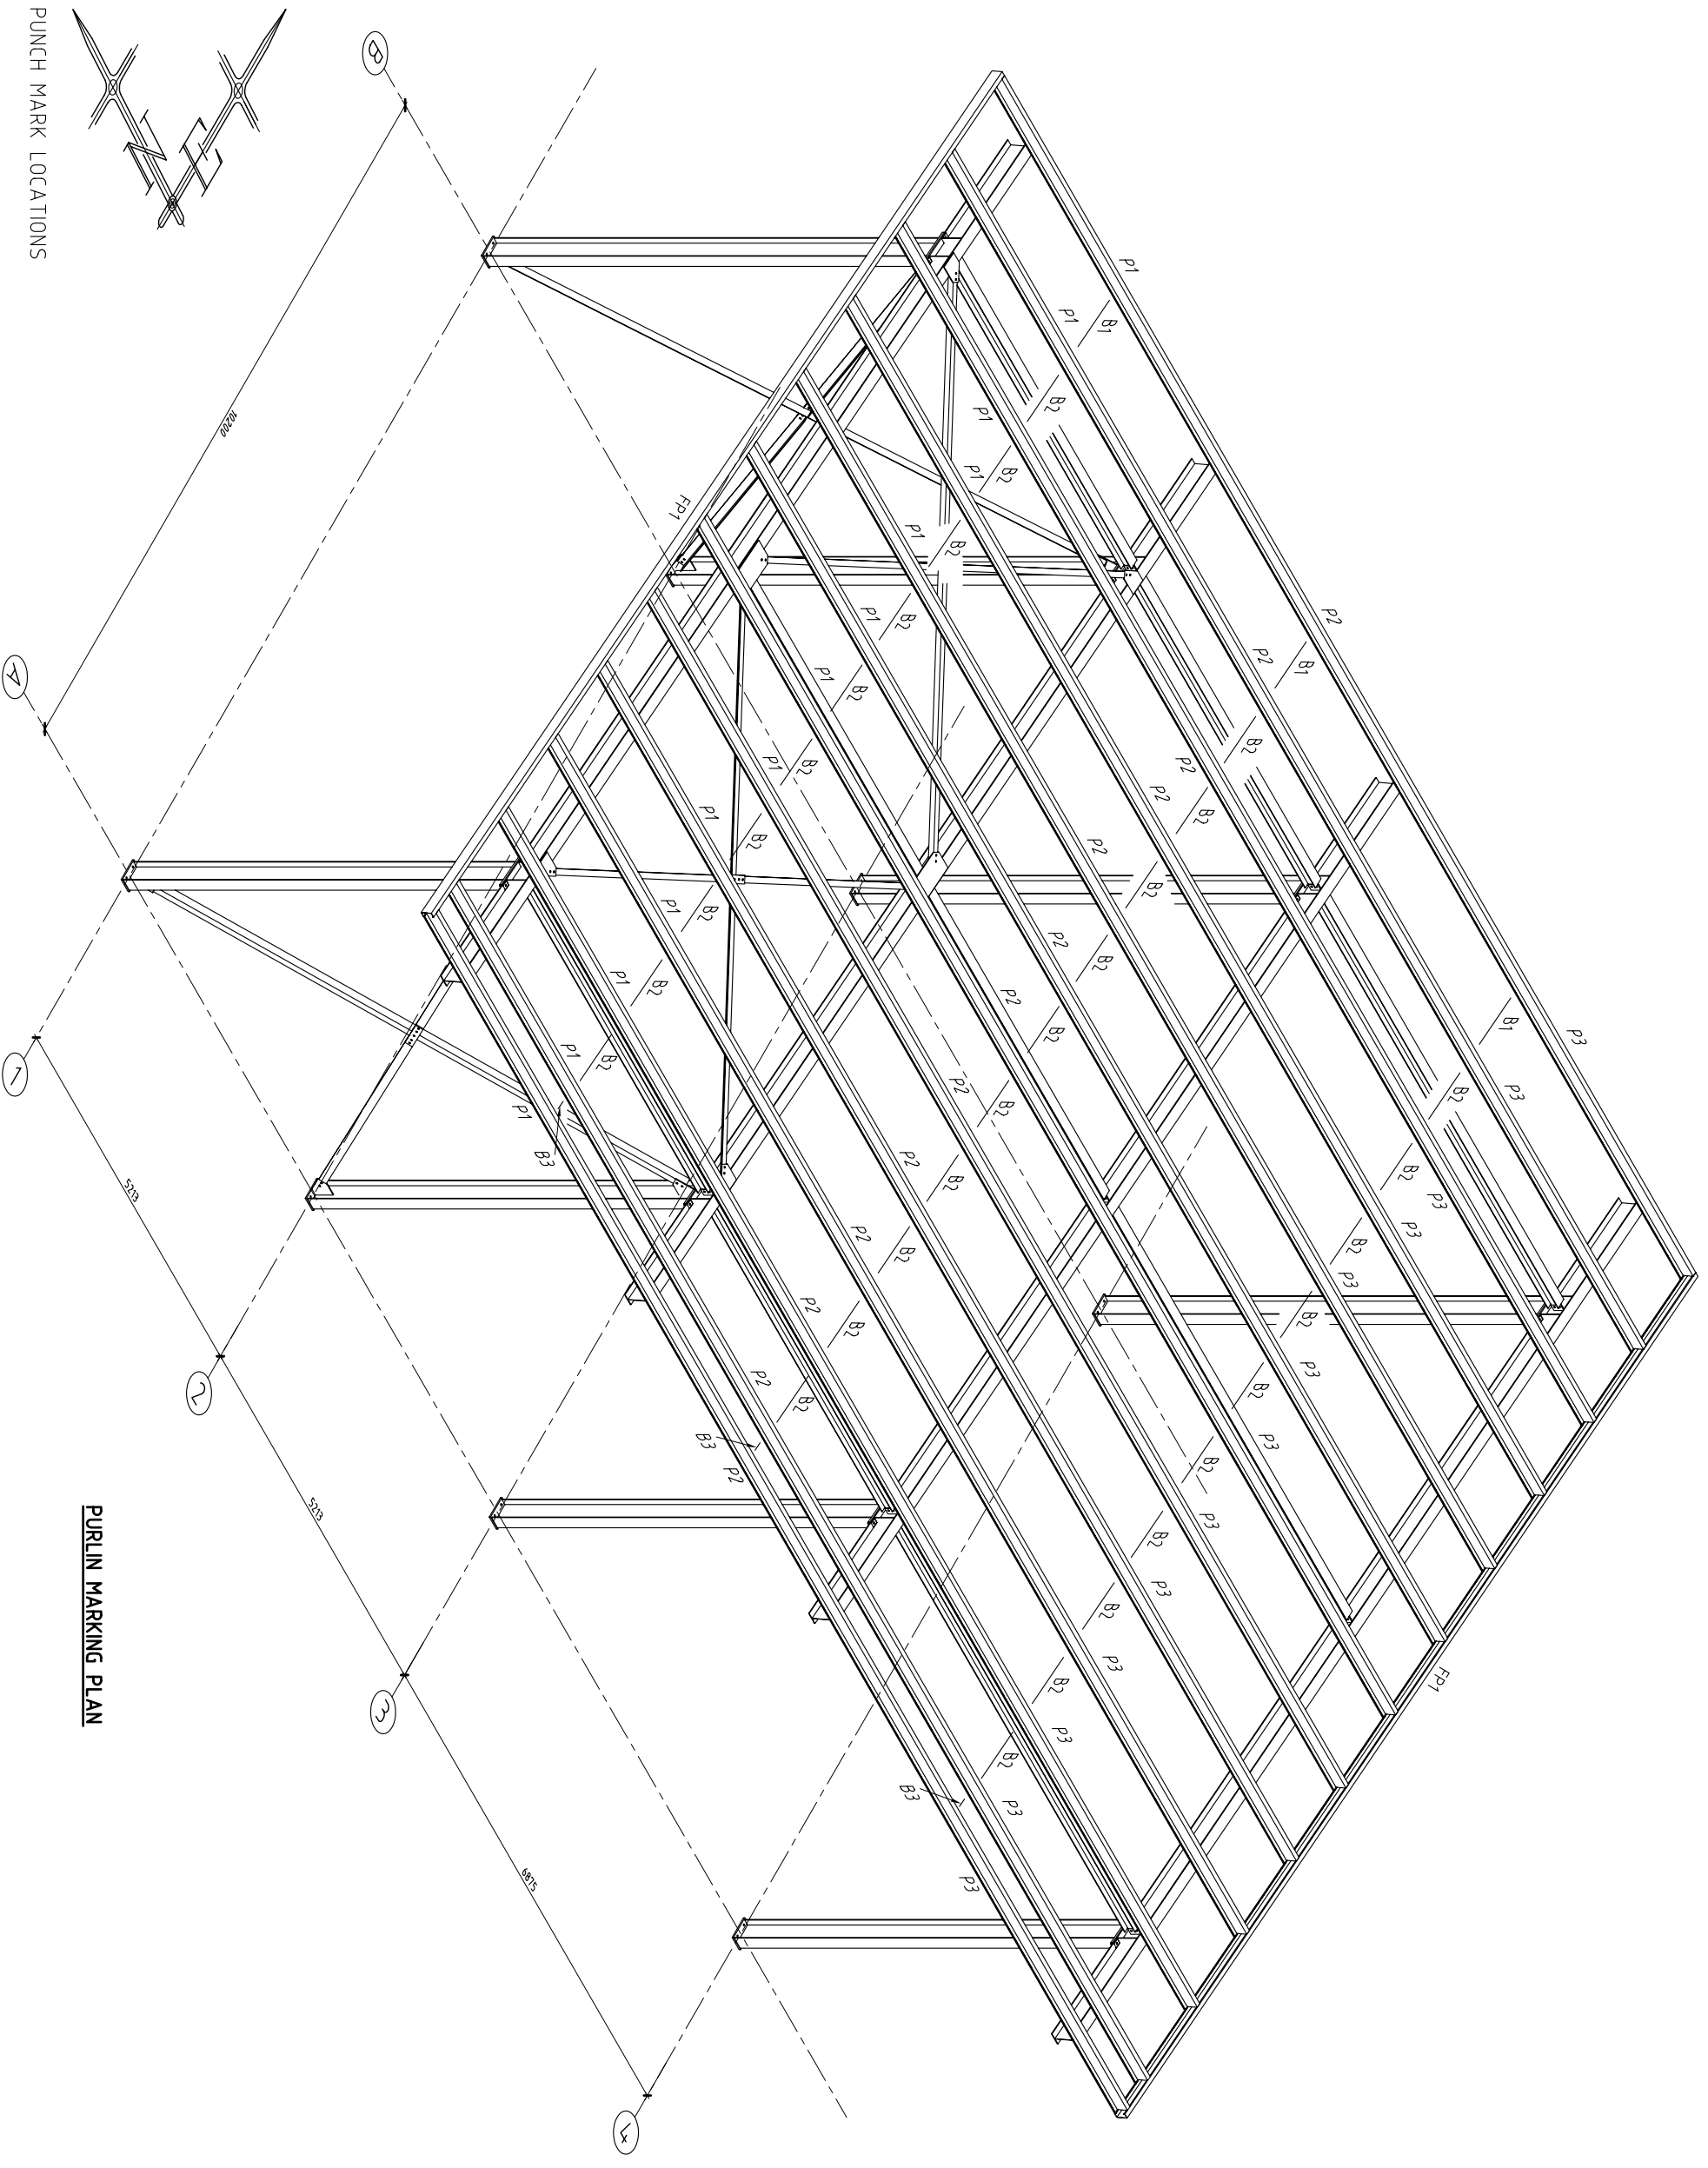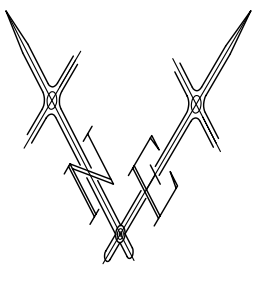

PURLIN MARKING PLAN